




Marshall Miller and Associates Geology, Environmental Sciences & Engineering, Geophysics	
Prepared By: MARSHALL MILLER & ASSOCIATES	
Geography: Lexington, VA • Charleston, WV • Morgantown, WV Richmond, VA • Clarksburg, WV • Clarksburg, TN Kansas City, KS • Kansas City, MO • Kansas City, LA	
DESIGNED: ERP	Revision
DRAWN: DES	No.
CHECKED: JTM	Date
DATE: 08/20/2010	
SCALE: 1" = 100'	
PROJECT NO.: SLN002	
FILE NO.: SLN_Site Map.dwg	
DEMOY RESIDENCE 4605 RANDOLPH DRIVE ANNANDALE, VIRGINIA	
GENERAL SITE MAP SHOWING BOREHOLE LOCATIONS	
FIGURE 1	

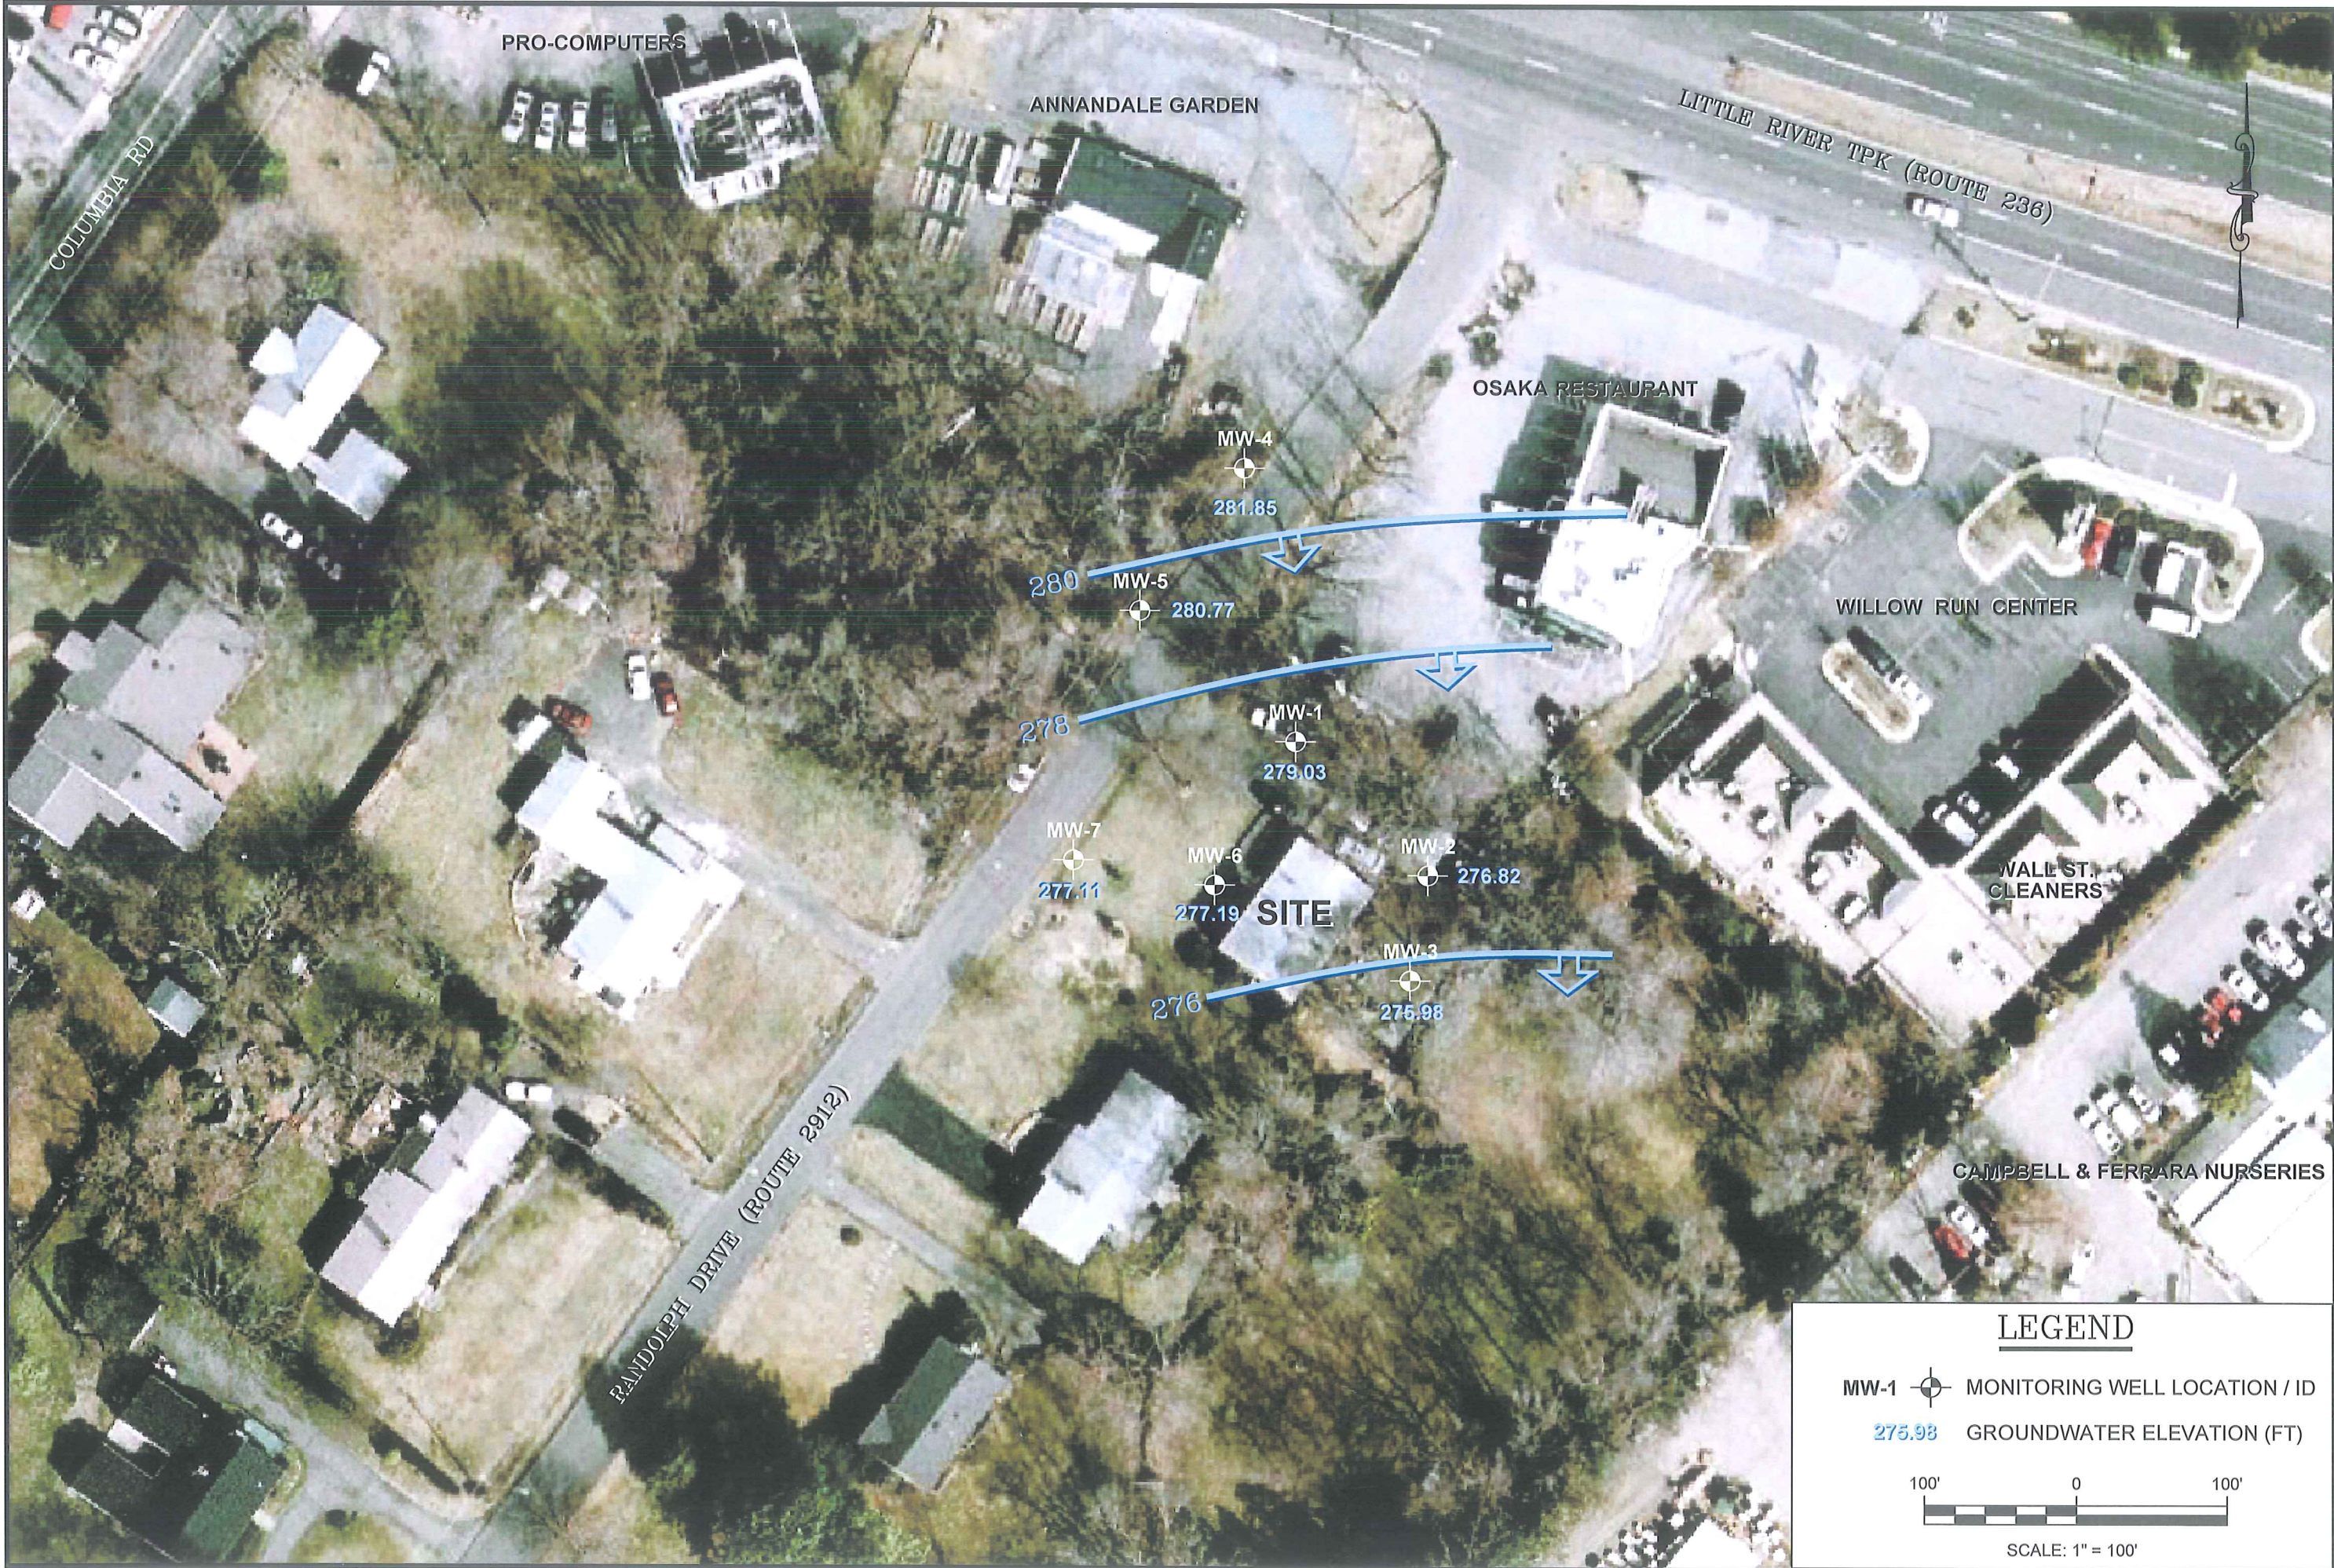

LEGEND

MW-1  MONITORING WELL LOCATION / ID

275.98  GROUNDWATER ELEVATION (FT)

100' 0 100'

SCALE: 1" = 100'

Marshall Miller and Associates
Geology, Environmental Sciences & Engineering, Geophysics

Prepared By: **MARSHALL MILLER & ASSOCIATES®**


Blairfield, VA • Lexington, KY • Raleigh, NC
Richmond, VA • Charleston, WV • Harrisburg, PA
Kansas City, KS • Kingsport, TN • Morgantown, WV
Greaser City, LA

DESIGNED:	ERP	No.	Date	Revision
DRAWN:	DES			
CHECKED:	JTM			
DATE:	09/20/2010			
SCALE:	1" = 100'			
PROJECT NO.:	SLN002			
FILE NO.:	SLN_Site Map.dwg			

DEMORY RESIDENCE
4605 RANDOLPH DRIVE
ANNANDALE, VIRGINIA

GENERAL SITE MAP SHOWING
GROUNDWATER ELEVATIONS 9/9/2010

FIGURE
2

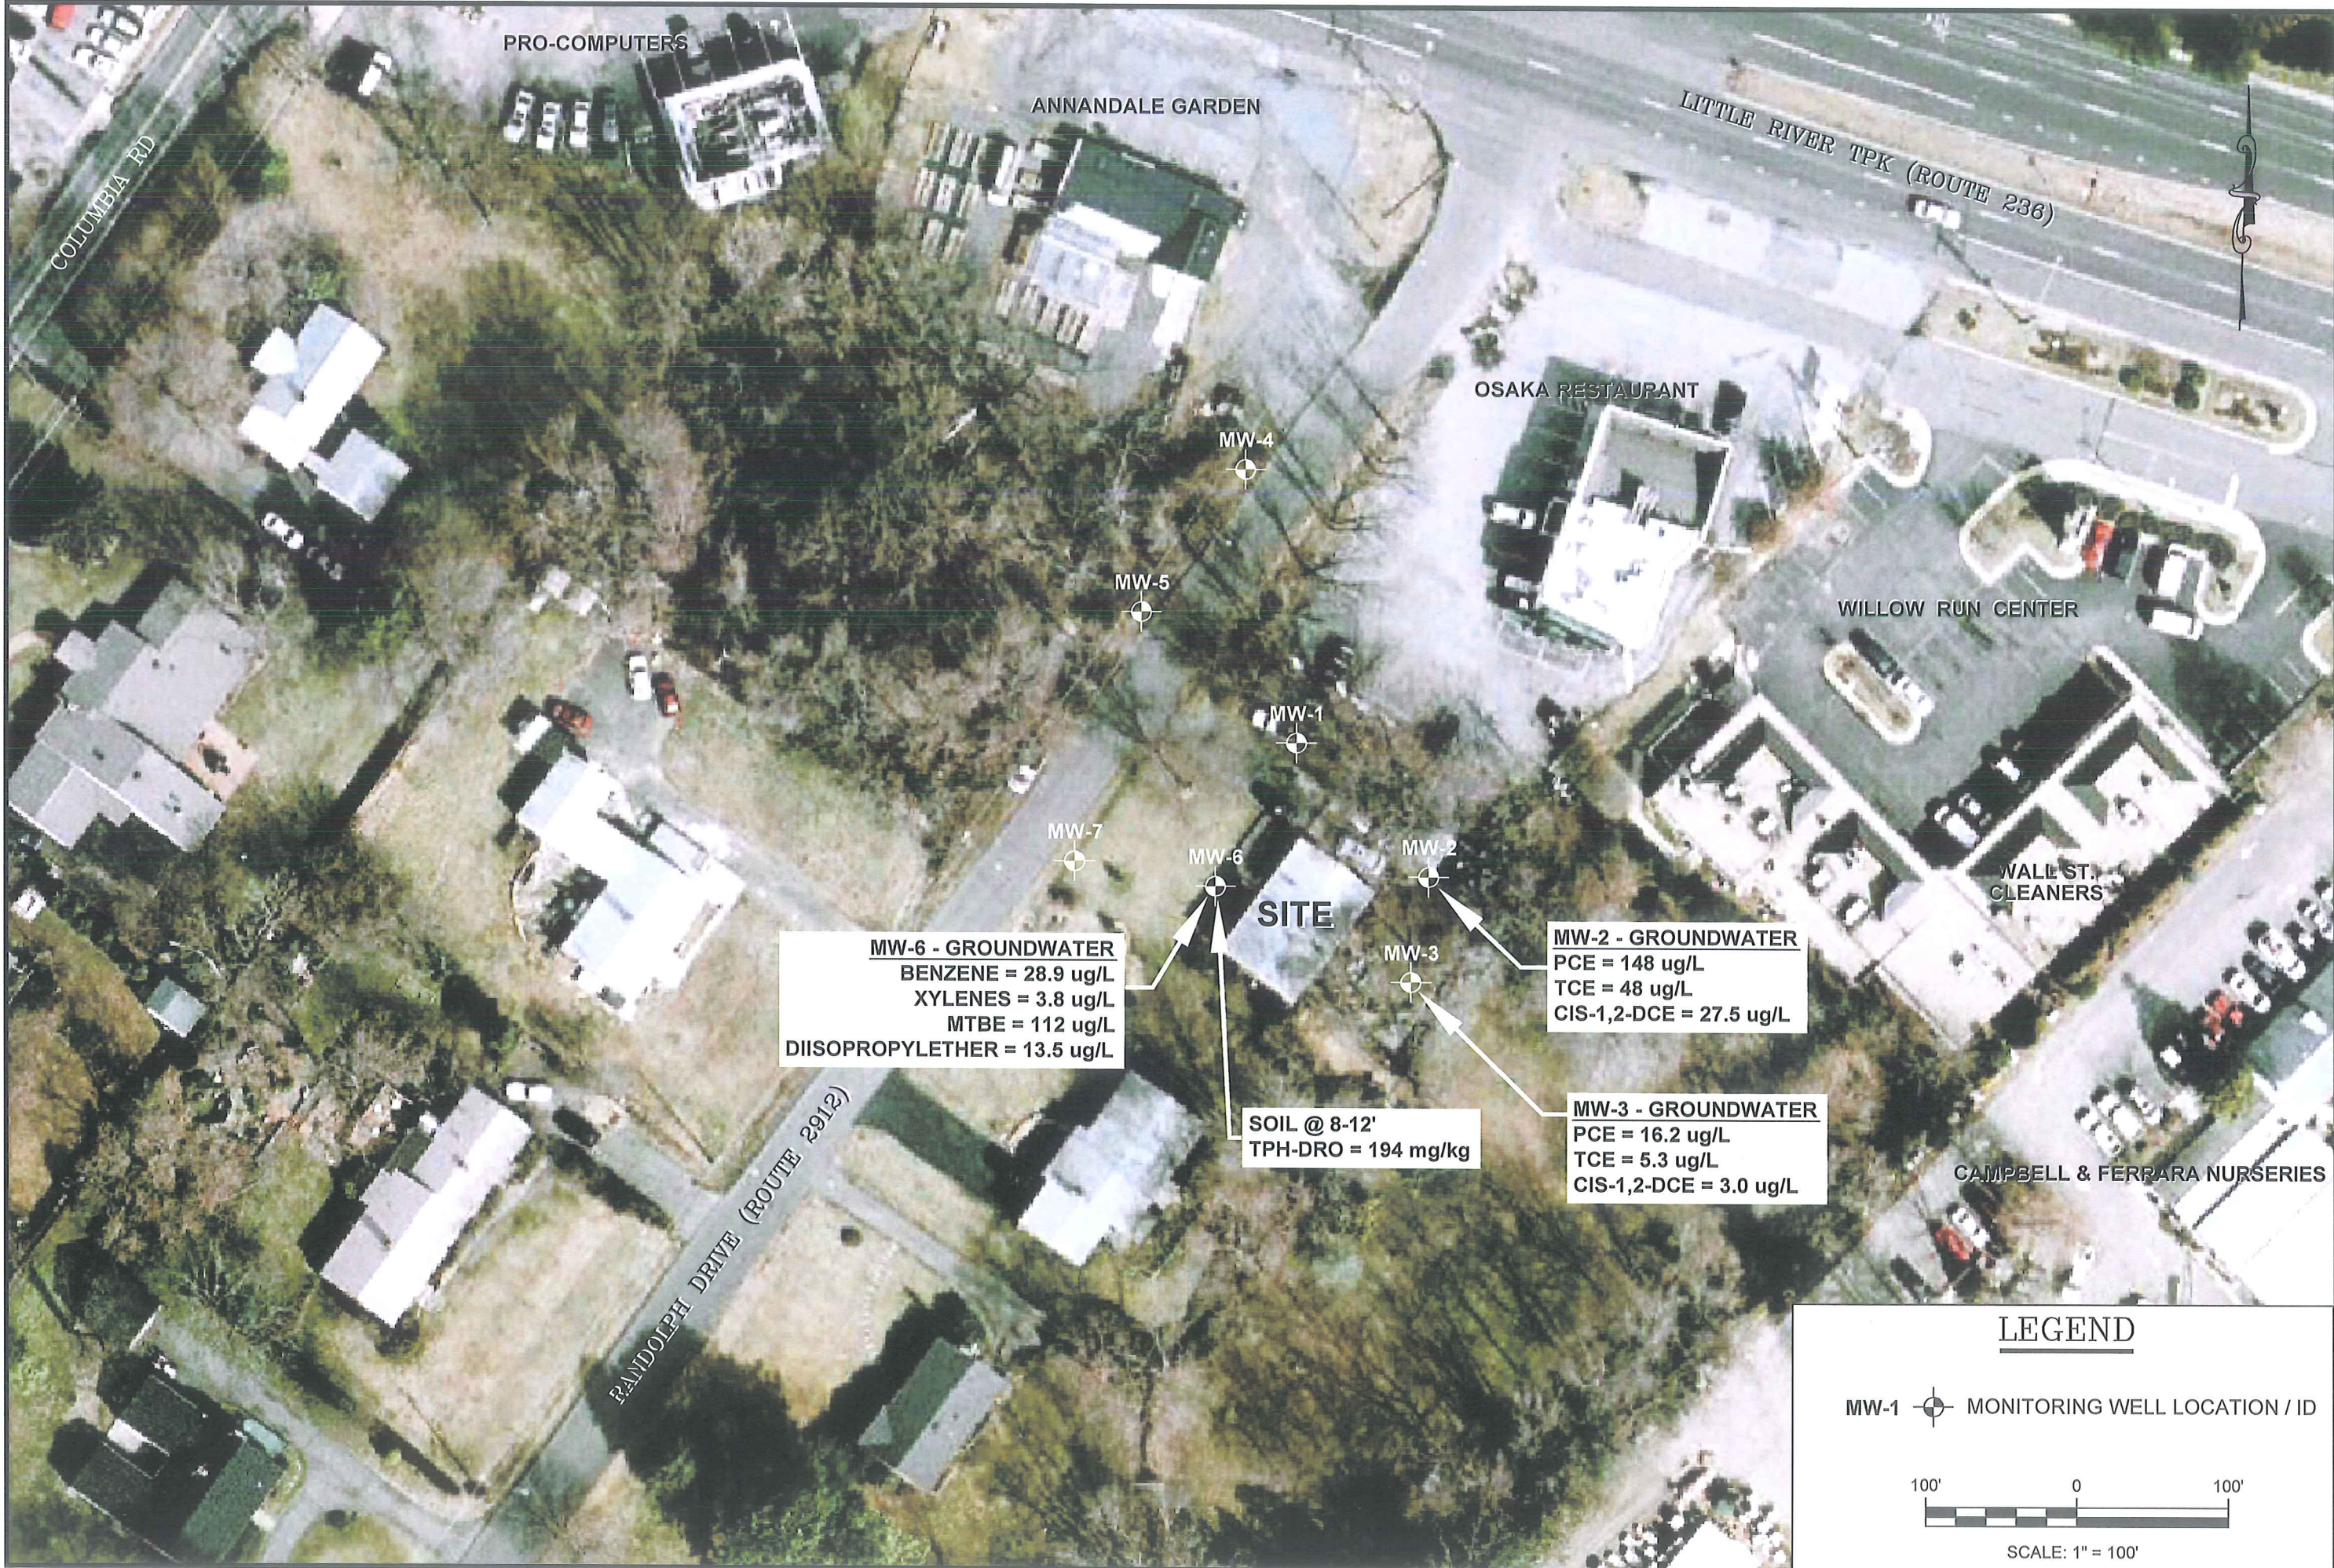

Prepared By: **MARSHALL MILLER & ASSOCIATES**

Geology, Environmental Sciences & Engineering, Geophysics

Blairfield, VA • Lexington, KY • Raleigh, NC
Richmond, VA • Charleston, WV • Harrisburg, PA
Kansas City, KS • Knoxville, TN • Morgantown, WV
Bossier City, LA

DESIGNED:	ERP	No.	Date	Revision
DRAWN:	DES			
CHECKED:	JTM			
DATE:	08/20/2010			
SCALE:	1" = 100'			
PROJECT NO.:	SLN002			
FILE NO.:	SLN_Site Map.dwg			

DEMORY RESIDENCE
4605 RANDOLPH DRIVE
ANNANDALE, VIRGINIA

GENERAL SITE MAP SHOWING
LABORATORY ANALYSIS RESULTS

FIGURE
3